
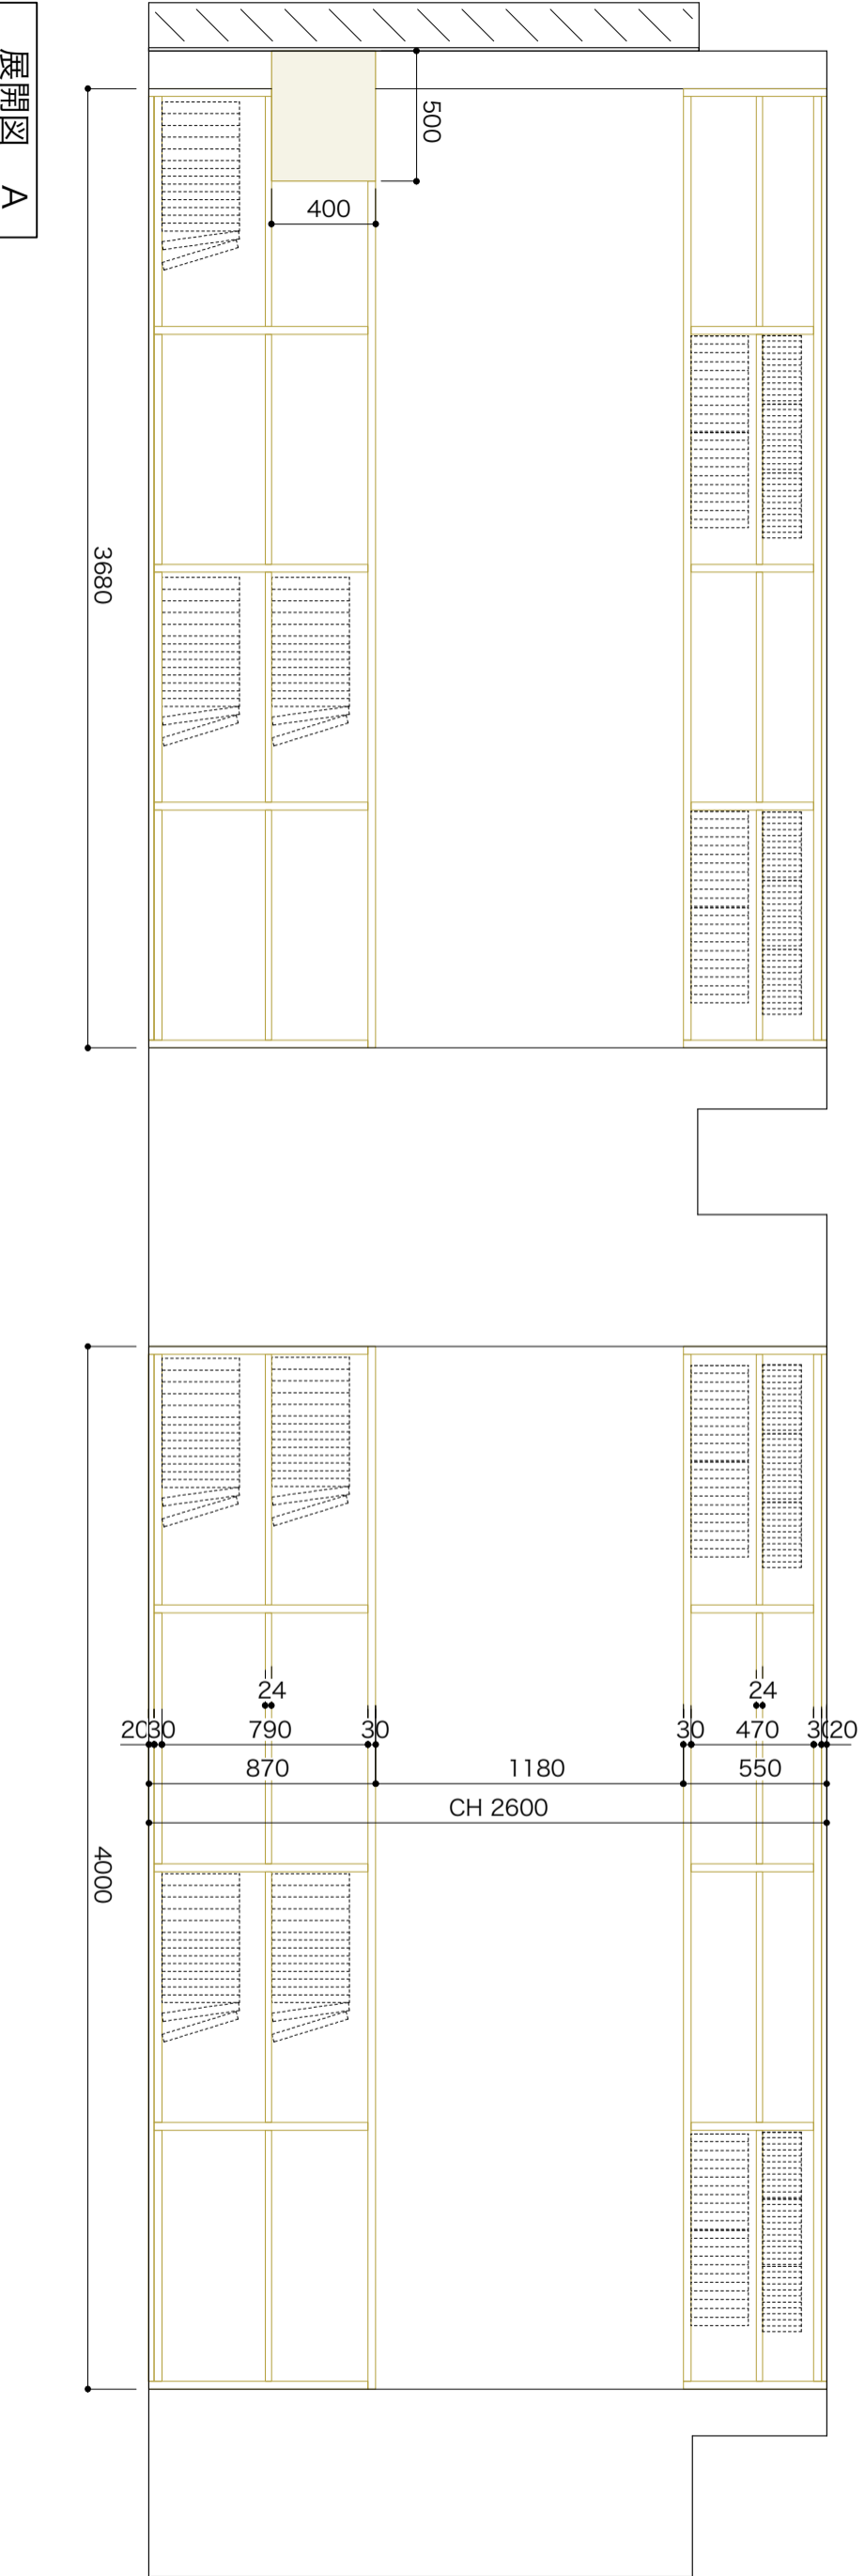


PROJECT	SCALE
APART GALLERY & LIBRARY	1:50

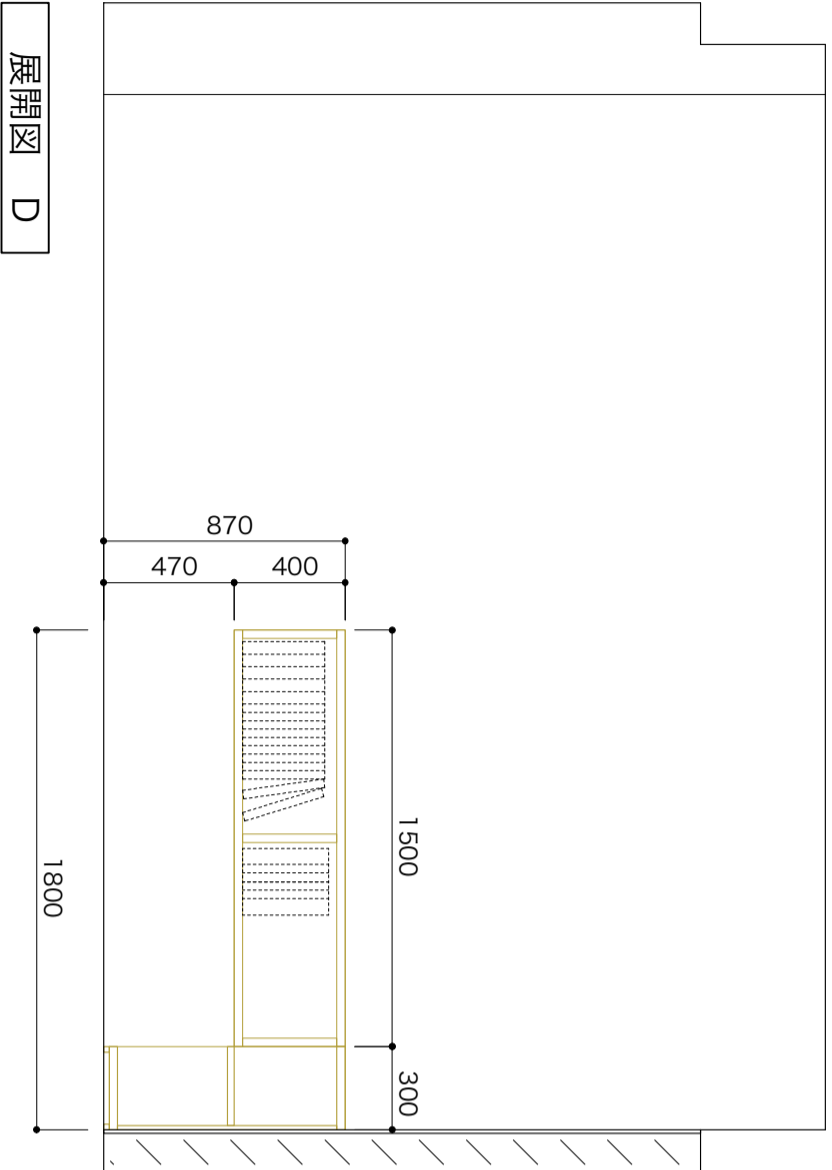

PROJECT

APART GALLERY & LIBRARY

SCALE

1:30